


Perfil	Distancia		Cotas		Cota	
	Acumulada	Parcial	Rasante	Rojas	Rasante	Terreno
Q-1	0.000		-5.31	1.400	445.348	446.748
Q-2	47.195	47.195	-1.00	1.366	442.843	444.209
Q-3	104.003	56.807	-1.00	0.766	442.275	443.041
Q-4	146.290	42.287	-1.00	0.934	441.852	442.786
Q-5	155.095	8.805	-1.00	0.663	441.764	442.427
Q-6	158.230	3.135	-1.00	-0.000	441.733	441.733

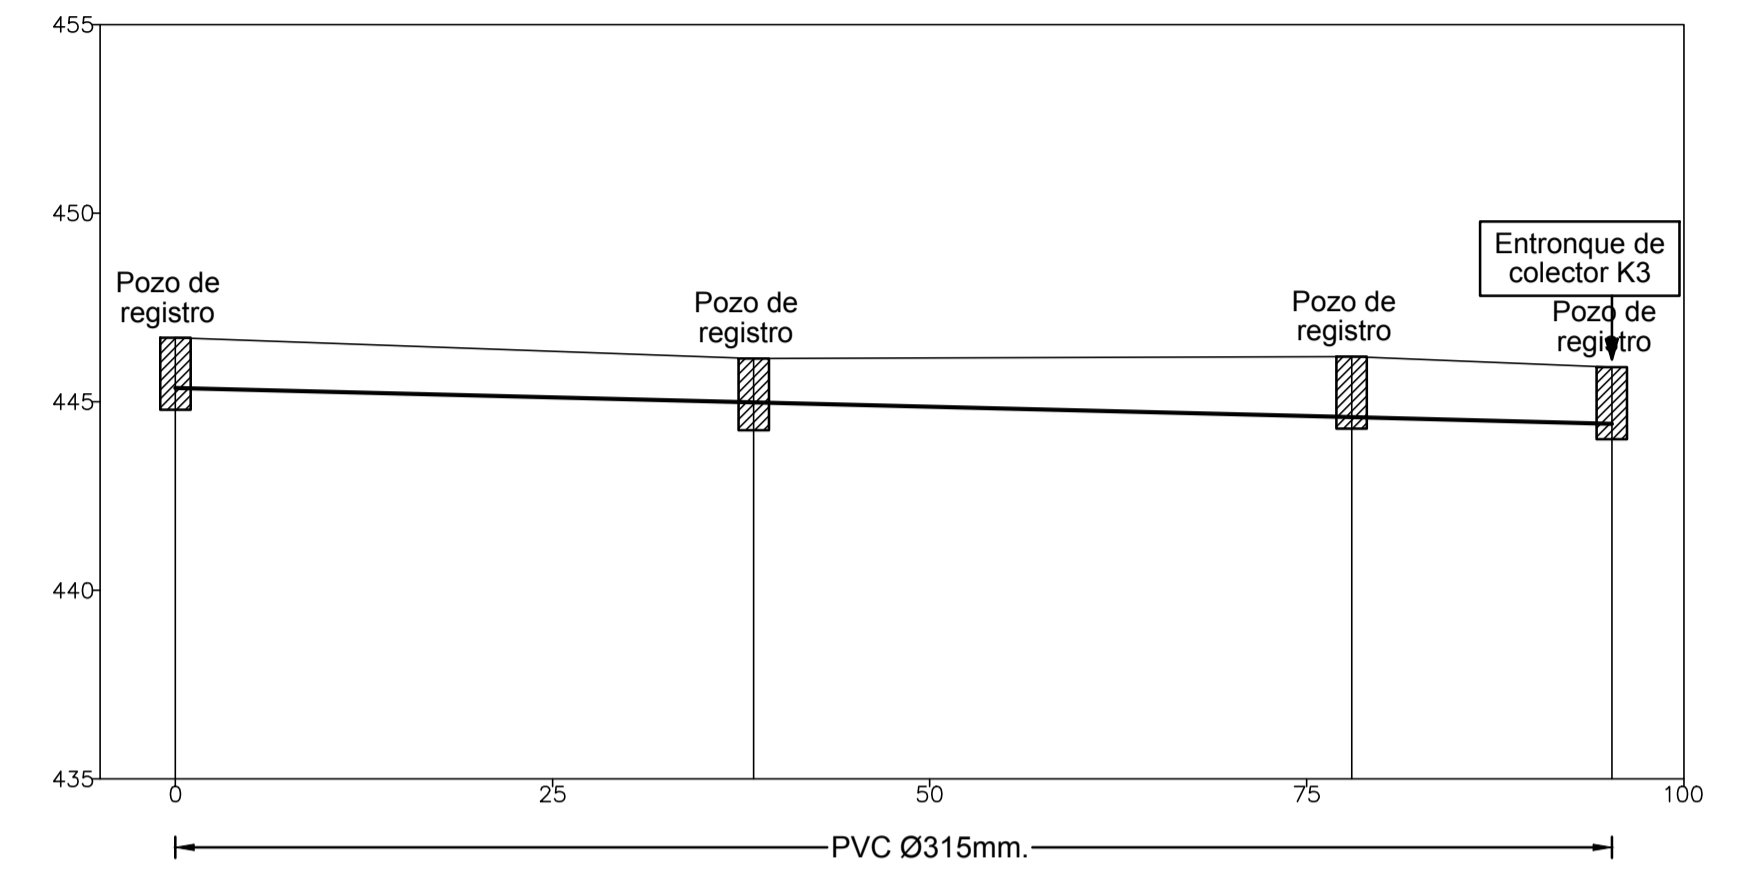

Perfil	Distancia		Cotas		Cota	
	Acumulada	Parcial	Rasante	Rojas	Rasante	Terreno
P-1	0.000		-1.00	1.325	445.368	446.693
P-2	38.336	38.336	-1.00	1.163	444.985	446.148
P-3	77.972	39.635	-1.00	1.604	444.589	446.193
P-4	95.222	17.250	-1.00	1.500	444.416	445.916

PROYECTO DE MEJORA Y ACONDICIONAMIENTO DE LA ZONA ESTE DE LA C/ PISCINAS EN BAÑOS DE EBRO

PROMOTOR : Ayuntamiento de Baños de Ebro

DESIGNACION : Perfiles longitudinales de pluviales

SSI MOLLI S.L.

INGENIERO DE CAMINOS
Colegiado nº 7877

ESCALA
H_1:500
V_1:200

PLANO
5

JUAN MANUEL MARTINEZ MOLLINEDO
ADRIANO VI nº7, Tf: 233266 VITORIA-GASTEIZ

VITORIA-GASTEIZ_Julio de 2017